




Fasade nord

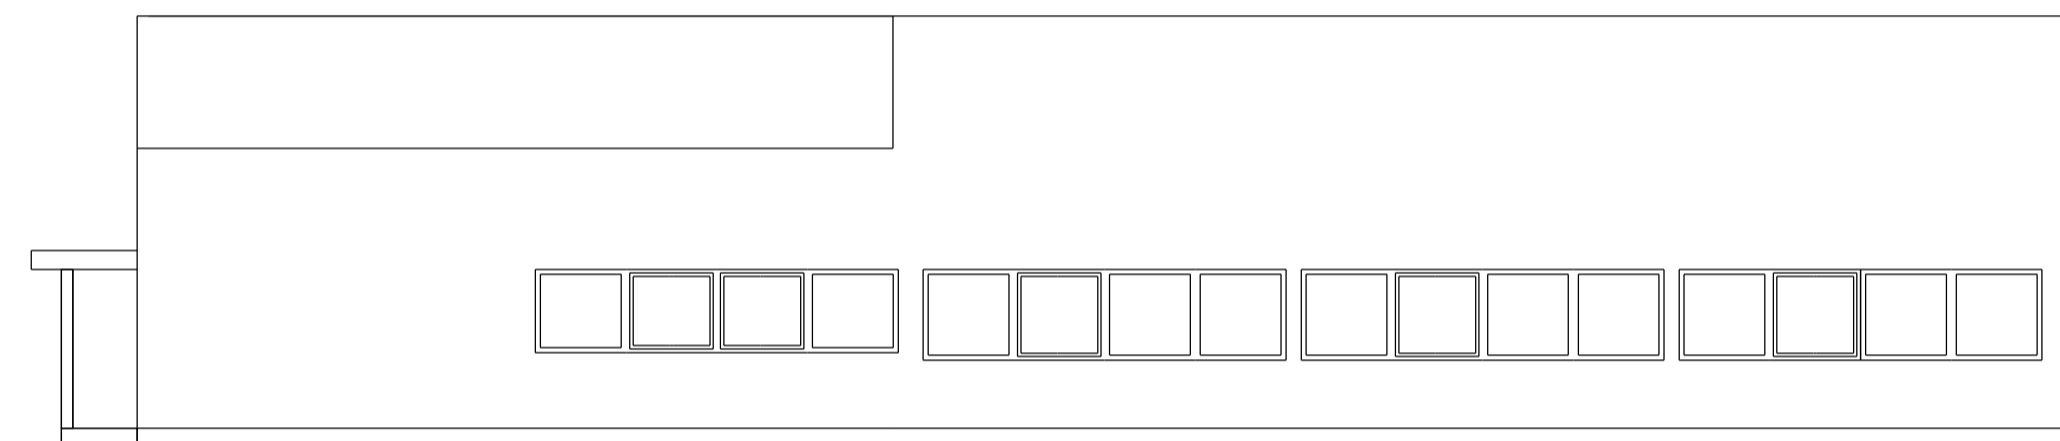

Fasade vest

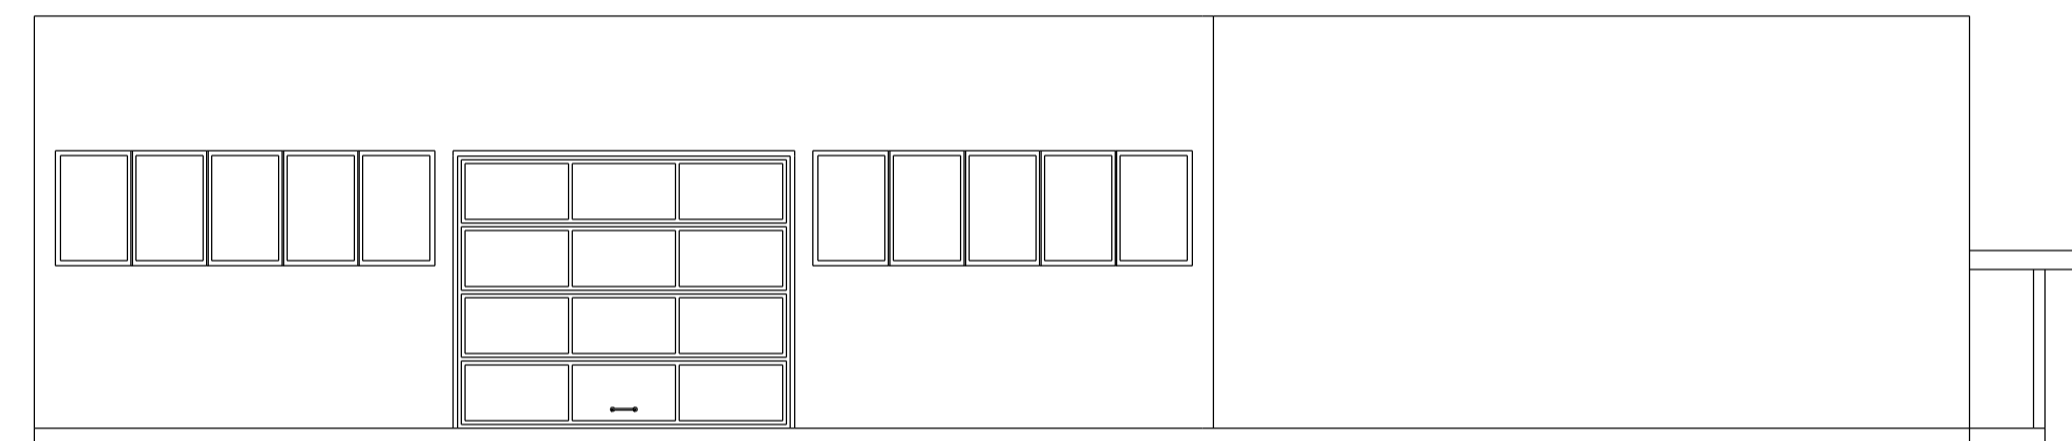

Fasade øst

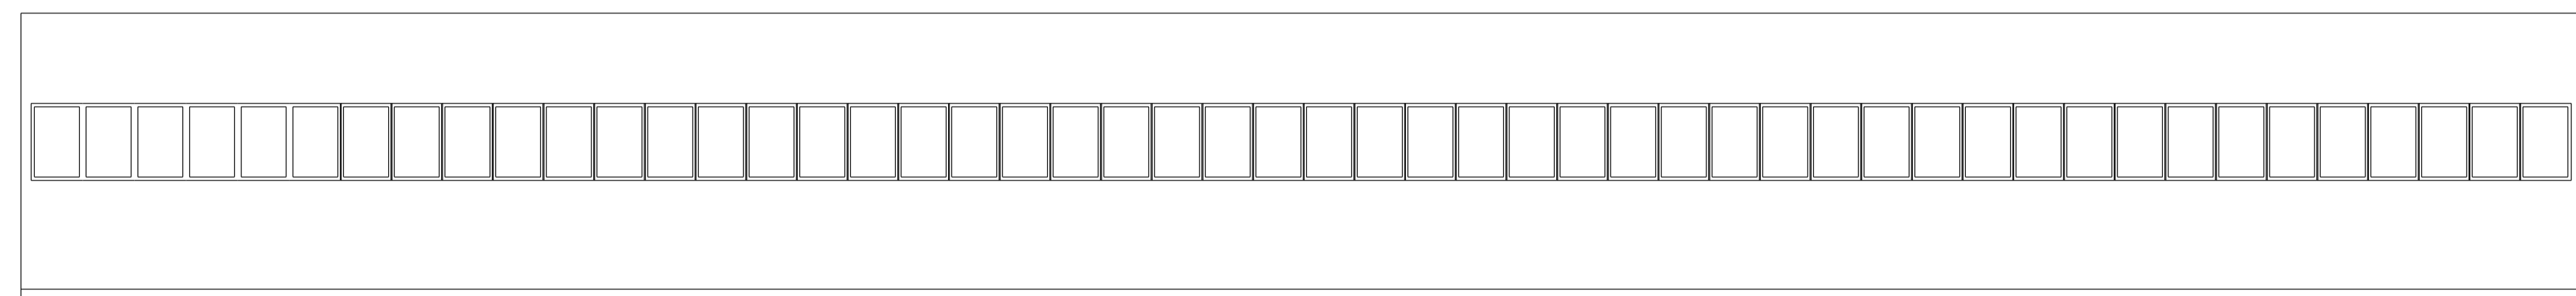

Fasade syd

Oppmålingstegning Sørlieveien 78		24.08.12 EEK
Fasader 1:100		1312- 04
	halden arkitektkontor as tlf. 69 17 53 85 mob 930 96 985 fax 69 17 53 74	arkitektur plan design pb. 374 1753 halden